



DHM 4373 | PROJECT 2 | STUDENT WORK | COMMERCIAL BUILDING

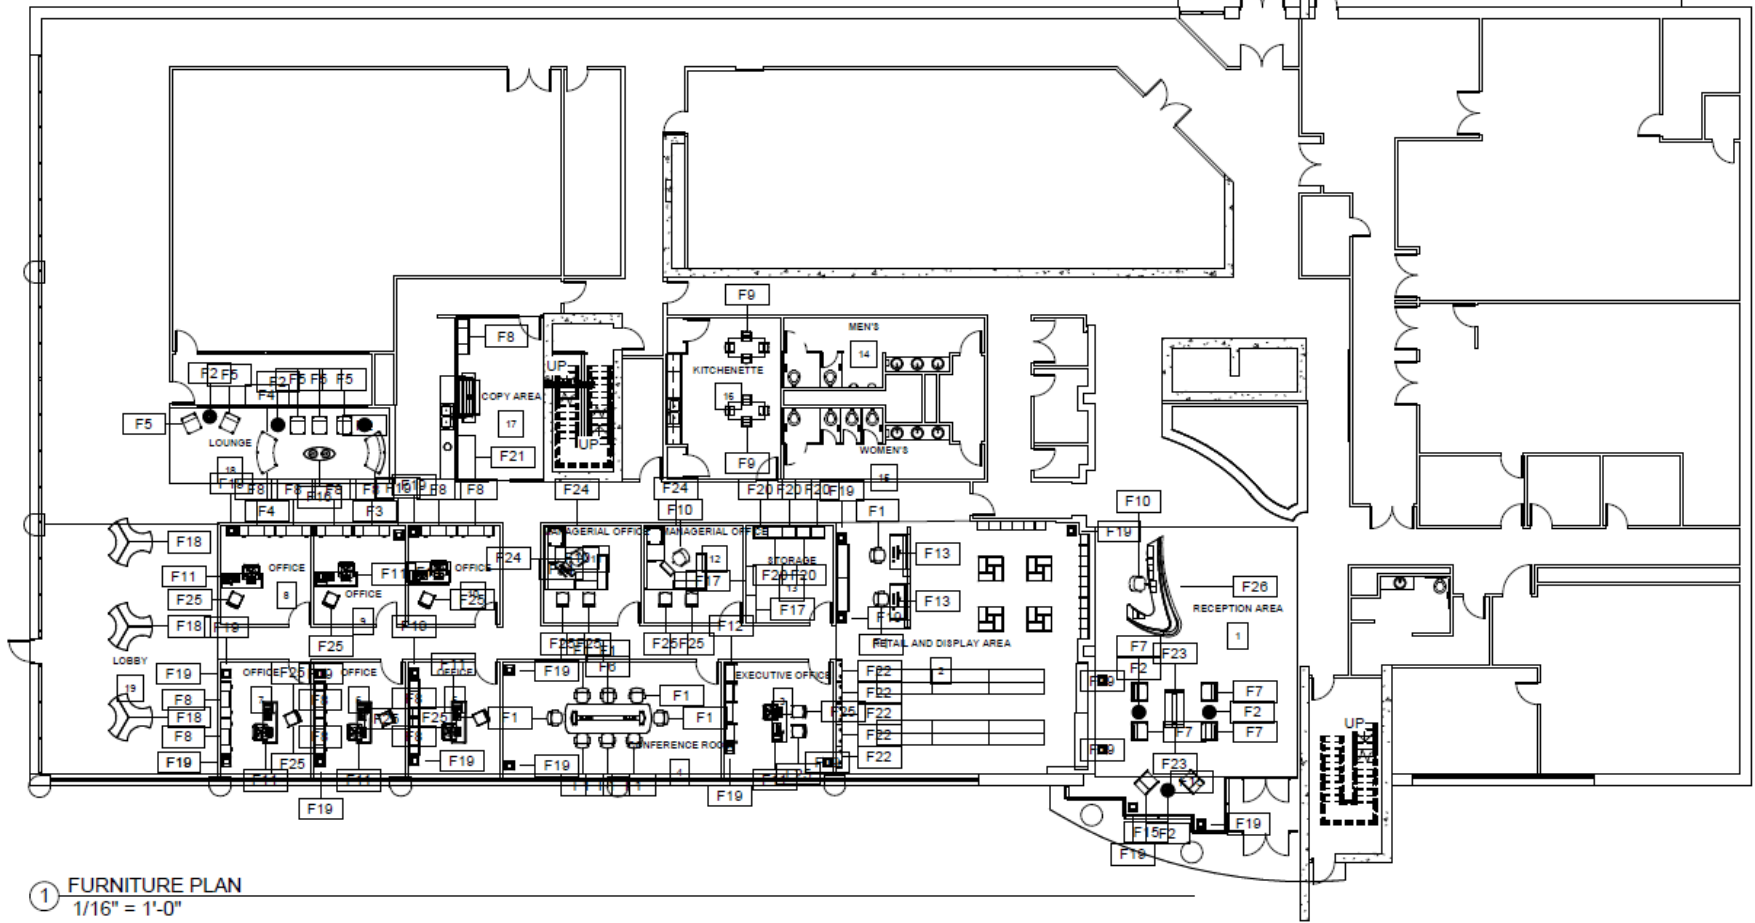


① FURNITURE PLAN
1/16" = 1'-0"


NGAN PHAM

DOBSON
DOBSON PROJECT

No.	Description	Date

FURNITURE PLAN		A-8
DOBSON PROJECT		
Project number	DOBSON PROJECT	
Date	05/02/2018	
Drawn by	NGAN PHAM	
Checked by	DR. TILANKA	
Scale 1/16" = 1'-0"		

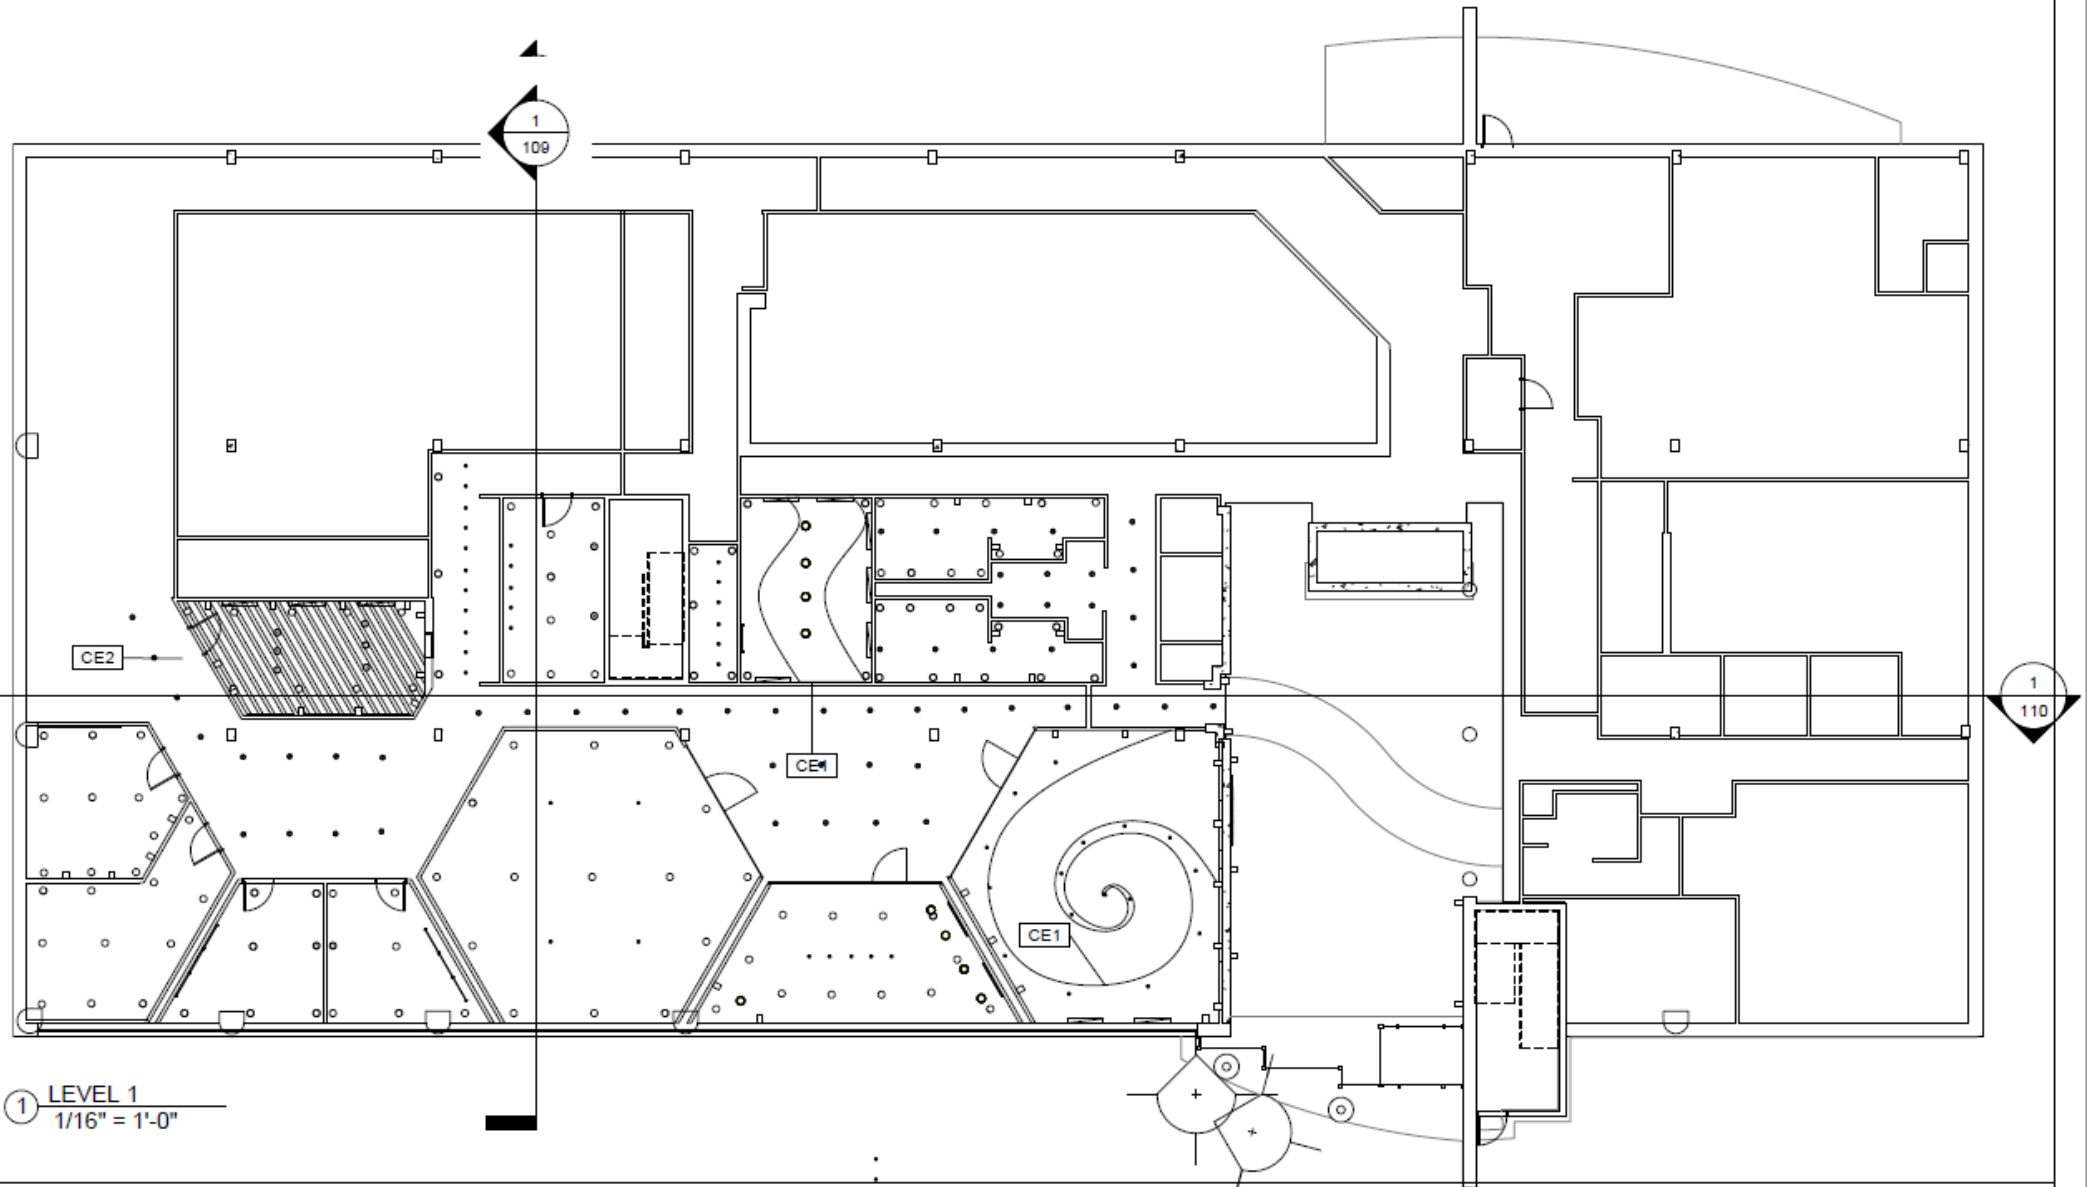

① LEVEL 1
1/16" = 1'-0"



WWW.PEIIYANG.COM

Yang Pei
Project 2

No.	Description	Date

Reflected Ceiling Plan


Project number	Project 2
Date	5/3/2017
Drawn by	Yang Pei
Checked by	Tilanka

111

Scale 1/16" = 1'-0"

Room Legend

- Additional Office
- Administrative Assistant Office
- Conference Room
- Copy Area
- Executive Office
- Kitchenette
- Lobby
- Managerial Office
- Men's Restroom
- Reception Area
- Retail Office
- Storage Room
- Women's Restroom

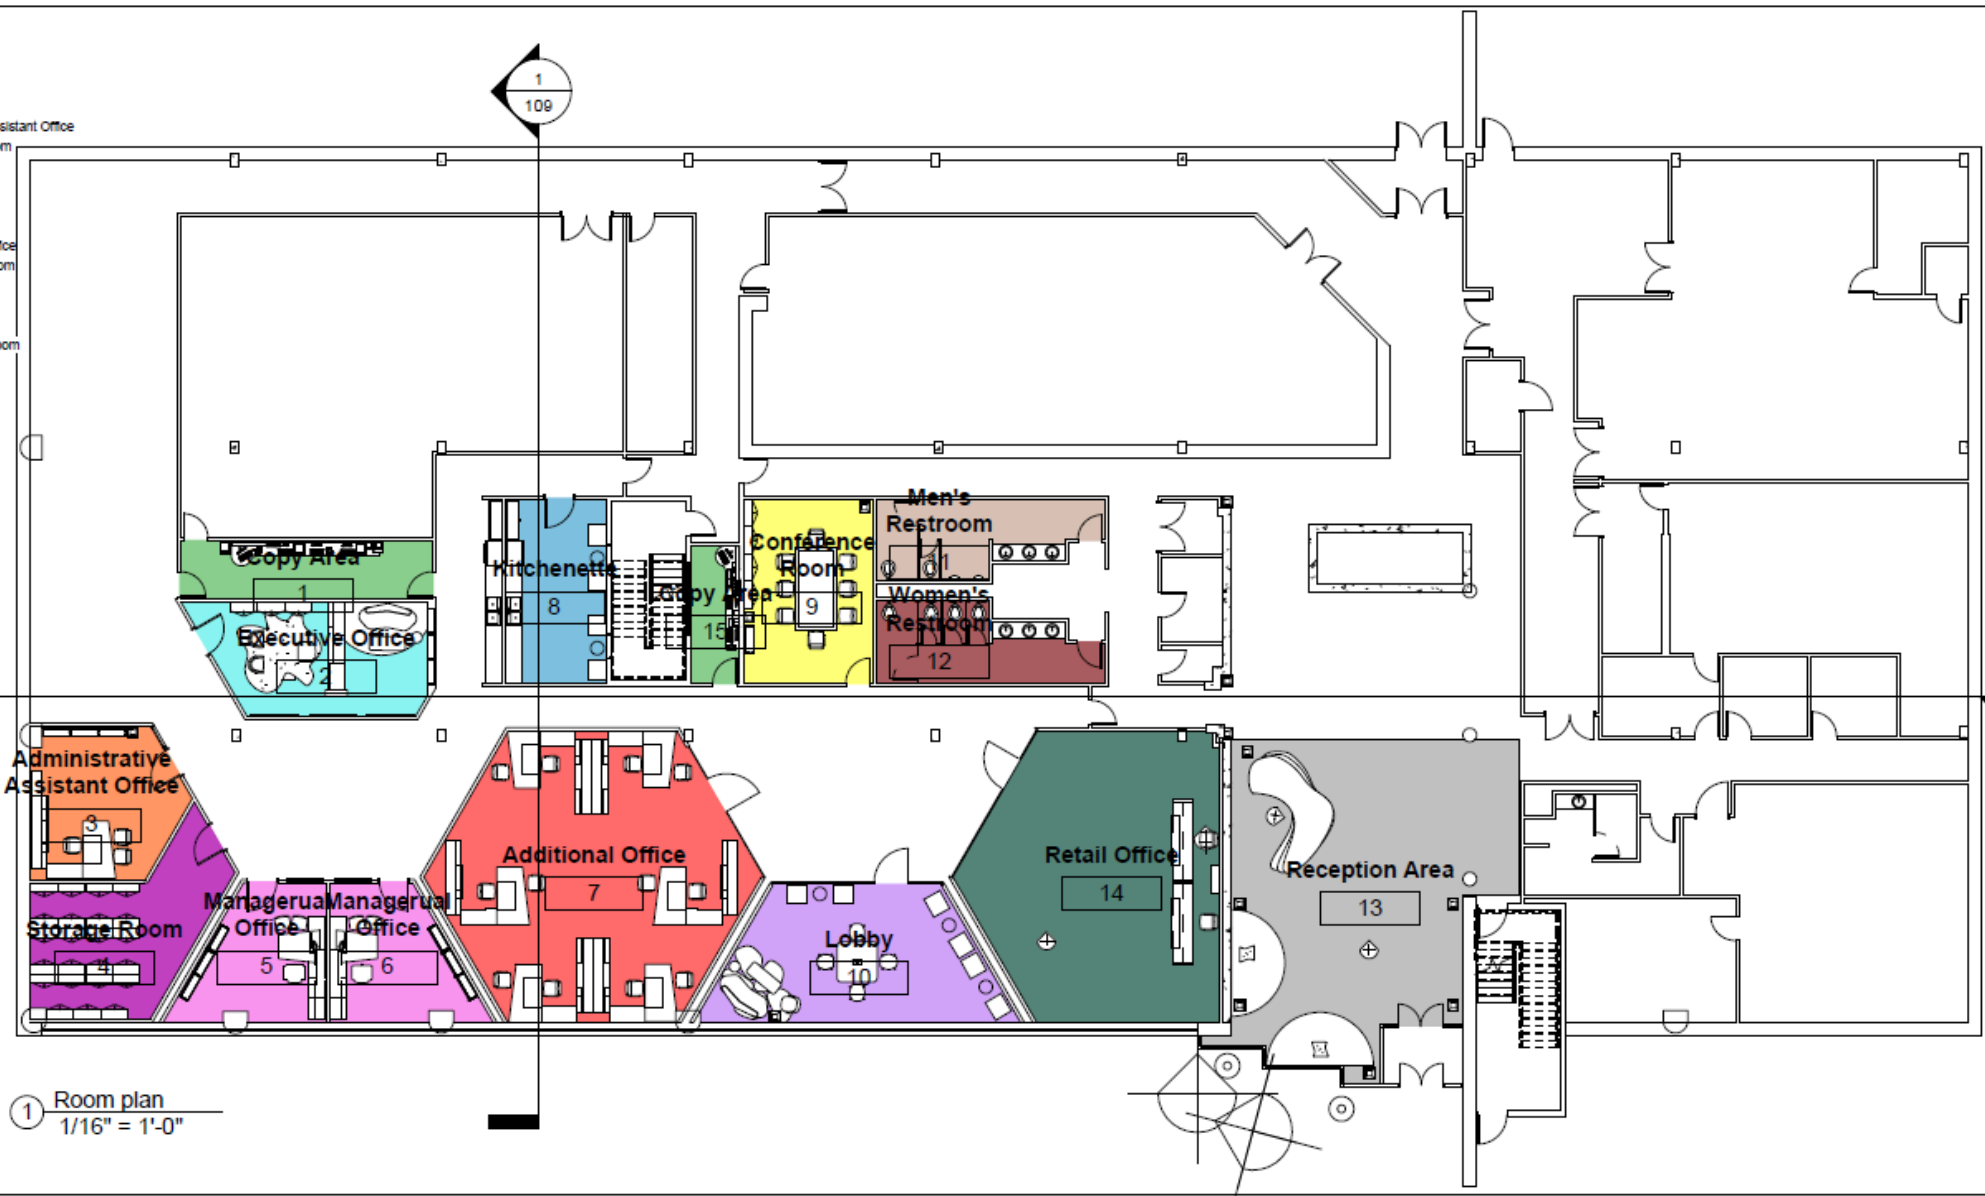

① Room plan
1/16" = 1'-0"




WWW.PEYANG.COM

Yang Pei
Project 2

No.	Description	Date

Colored Floor Plan		
Project number	Project 2	104
Date	5/3/2017	
Drawn by	Yang Pei	
Checked by	Tilanka	
		Scale 1/16" = 1'-0"

5/5/2017 12:04:18 PM

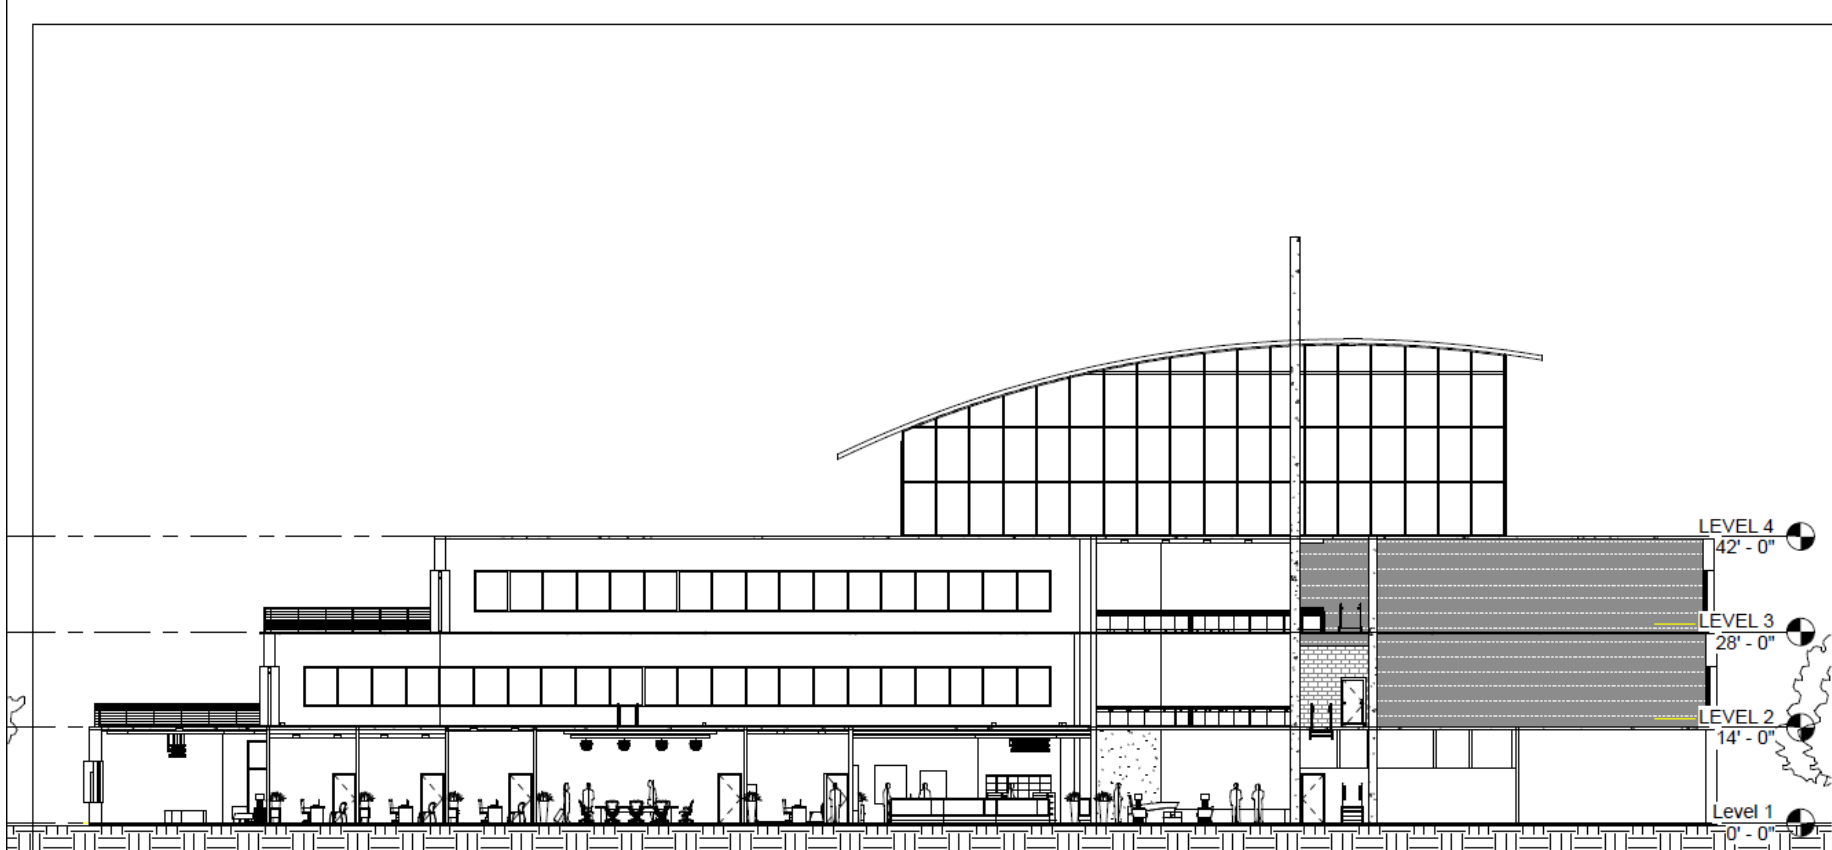

① Section 3
1/16" = 1'-0"


NGAN PHAM

DOBSON
DOBSON PROJECT

No.	Description	Date

SECTION PLAN 3	
Project number	DOBSON PROJECT
Date	05/02/2018
Drawn by	NGAN PHAM
Checked by	DR. TILANKA
A-13	
Scale 1/16" = 1'-0"	

5/2/2018 9:28:03 AM



① RETAIL & DISPLAY AREA
6" = 1'-0"



NGAN PHAM

DOBSON

DOBSON PROJECT

No.	Description	Date

RENDERING 1

DOBSON PROJECT	
Project number	PROJECT
Date	05/02/2018
Drawn by	NGAN PHAM
Checked by	DR. TILANKA

A-20

Scale 6" = 1'-0"

5/2/2018 9:26:27 AM

CONFERENCE ROOM

yang pai



EXECUTIVE OFFICE

yang pai





RECEPTION DESK yang pei